

CENTRU SENIORI APAHIDA

ADRESA:

BENEFICIAR Primaria Comunei Apahida

ADRESA Str. Libertatii nr. 181

SEF PROIECT arh. Dragos Ciorobatca

PROIECTAT arh. Dragos Ciorobatca

DESENAT stud. arh. Antonia Balog

VERIFICAT

EXPERT

NR. PROIECT 35/2025

DATA 08.2025

FAZA CONCEPT


SCARA 1:50

FORMAT A3 500/297

Plan Subsol_Demolari

A01.1.1

NR. PLANSA

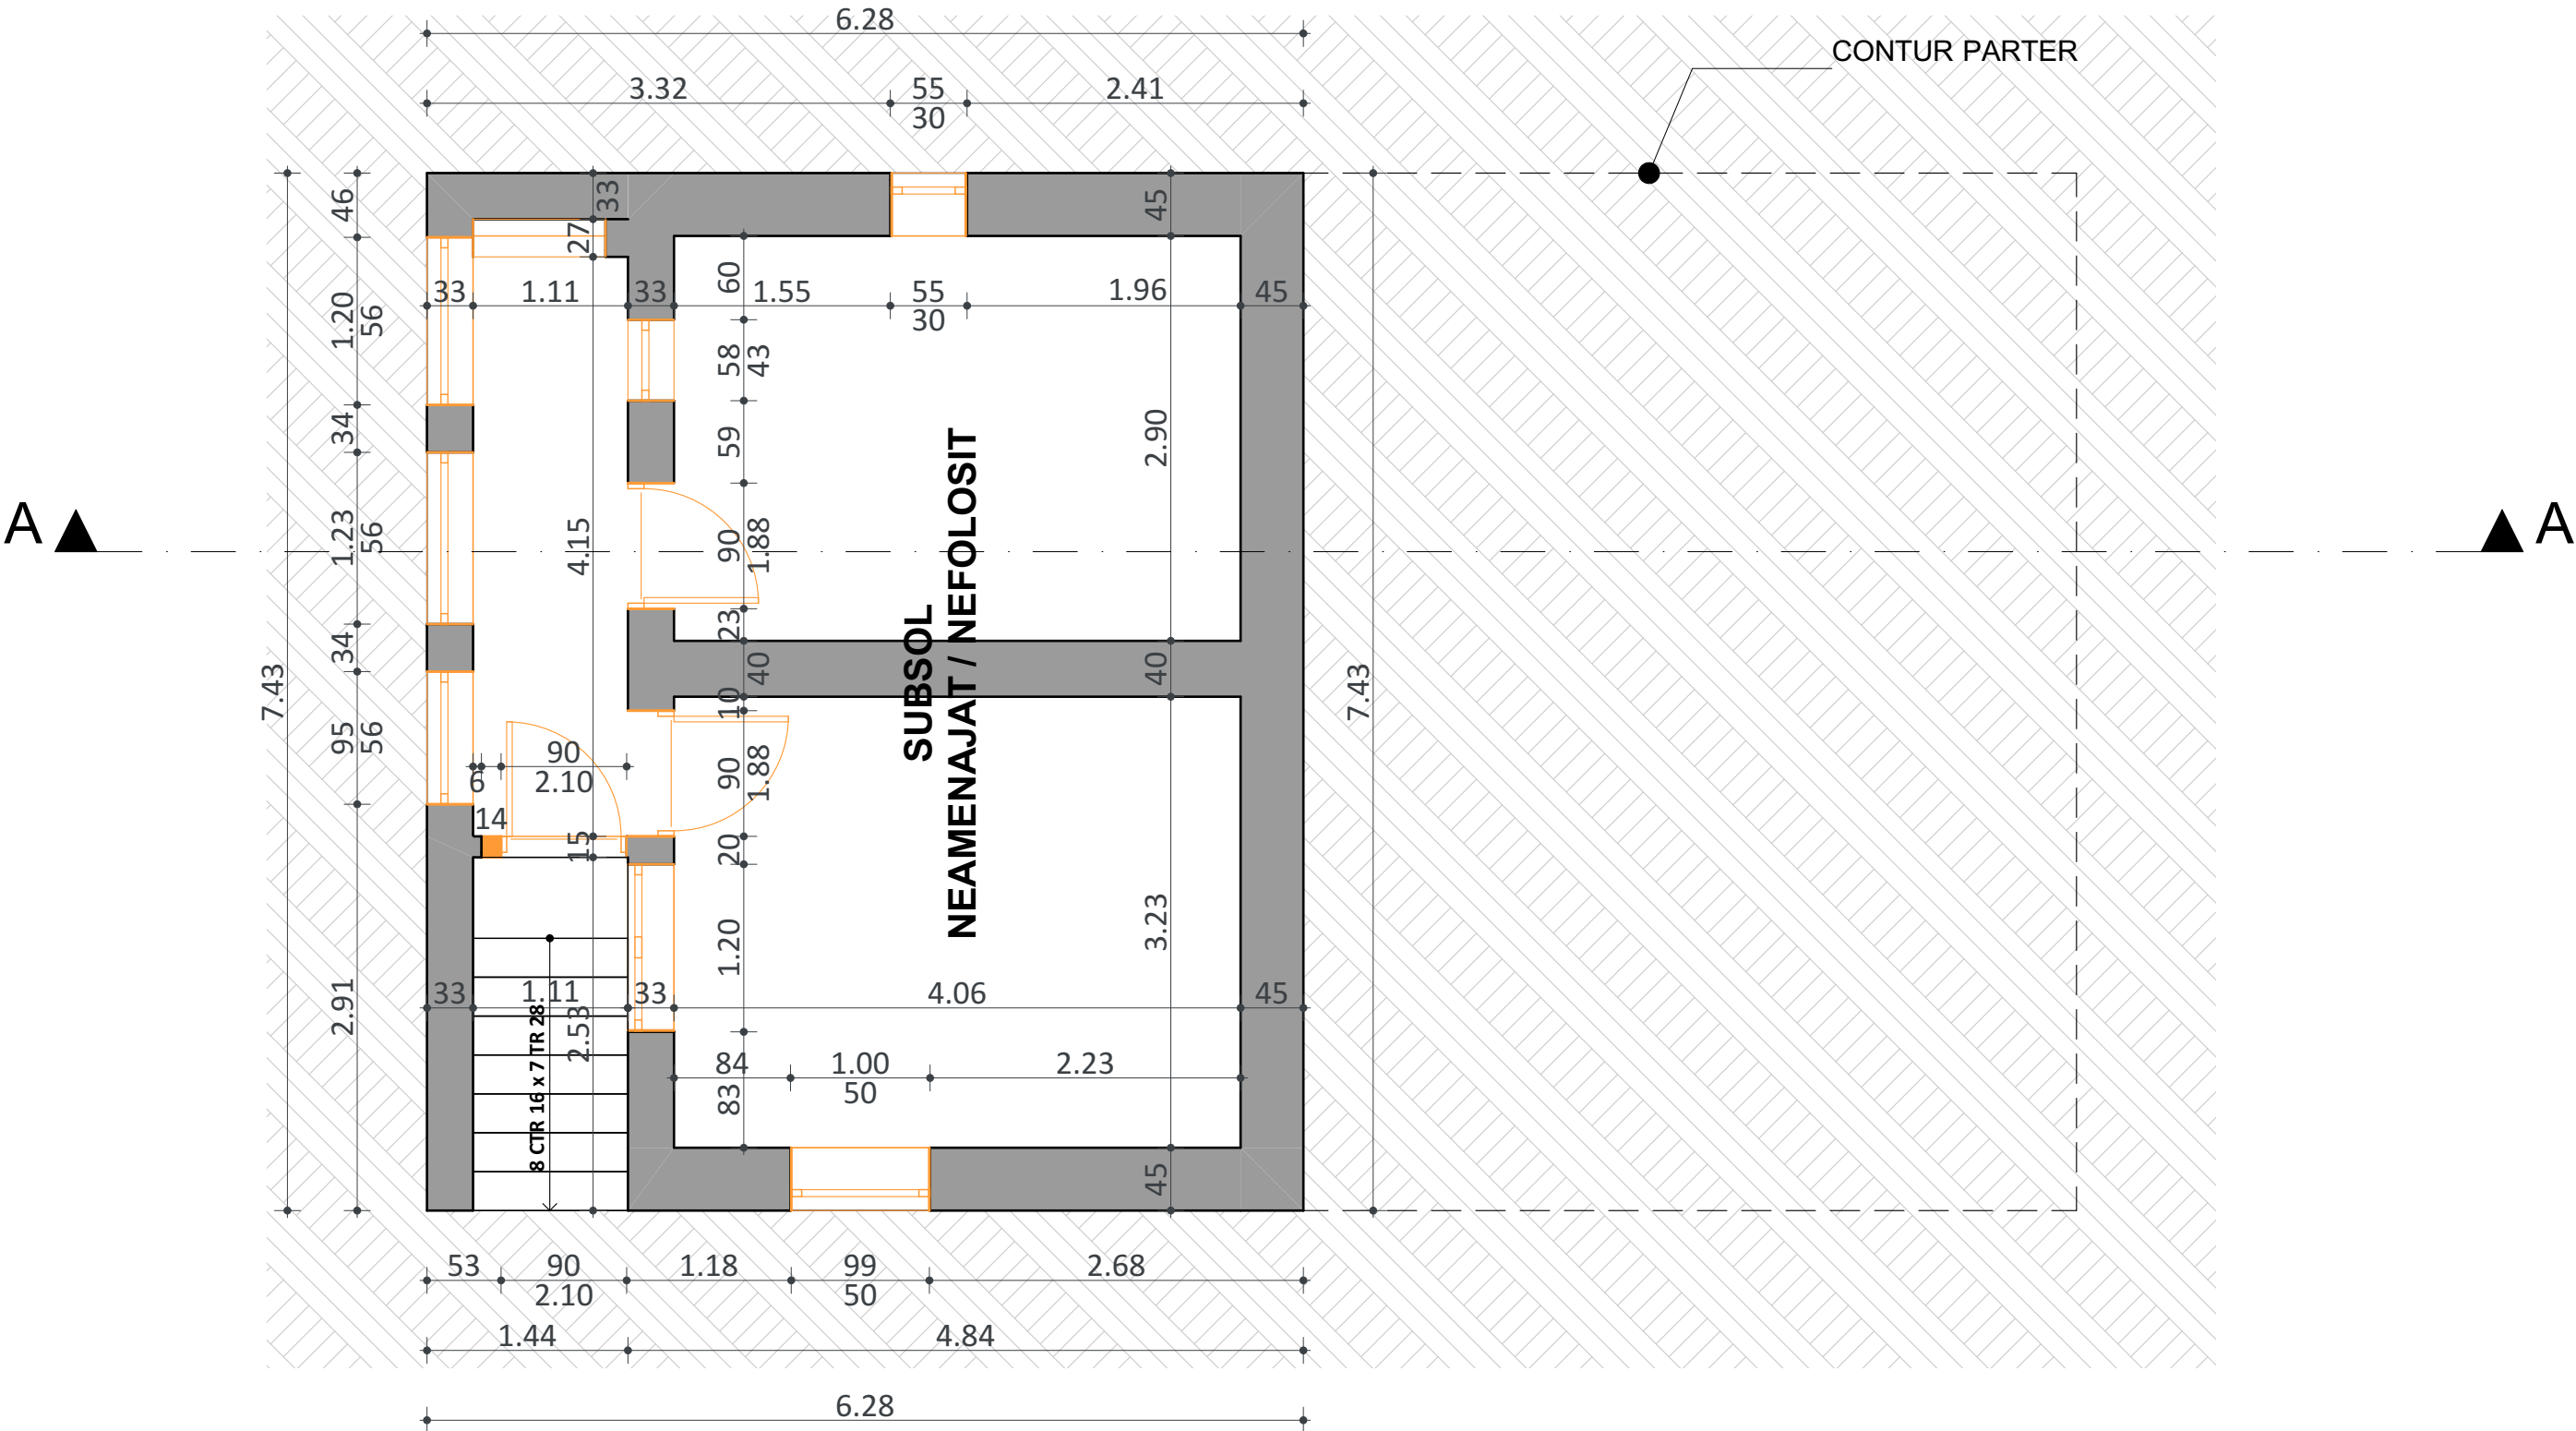

LEGENDA

Perete din zidarie de caramida