




CENTRU SENIORI APAHIDA

ADRESA:	
BENEFICIAR	Primaria Comunei Apahida
ADRESA	Str. Libertatii nr. 181
SEF PROIECT	arh. Dragos Ciorobatca
PROIECTAT	arh. Dragos Ciorobatca
DESENAT	stud. arh. Antonia Balog
VERIFICAT	
EXPERT	
N R. P R O I E C T	35/2025
D A T A	08.2025
F A Z A	CONCEPT
S C A R A	1:50
FORMAT	A3 500/297

Plan Subsol\_Existent

A01.1.1

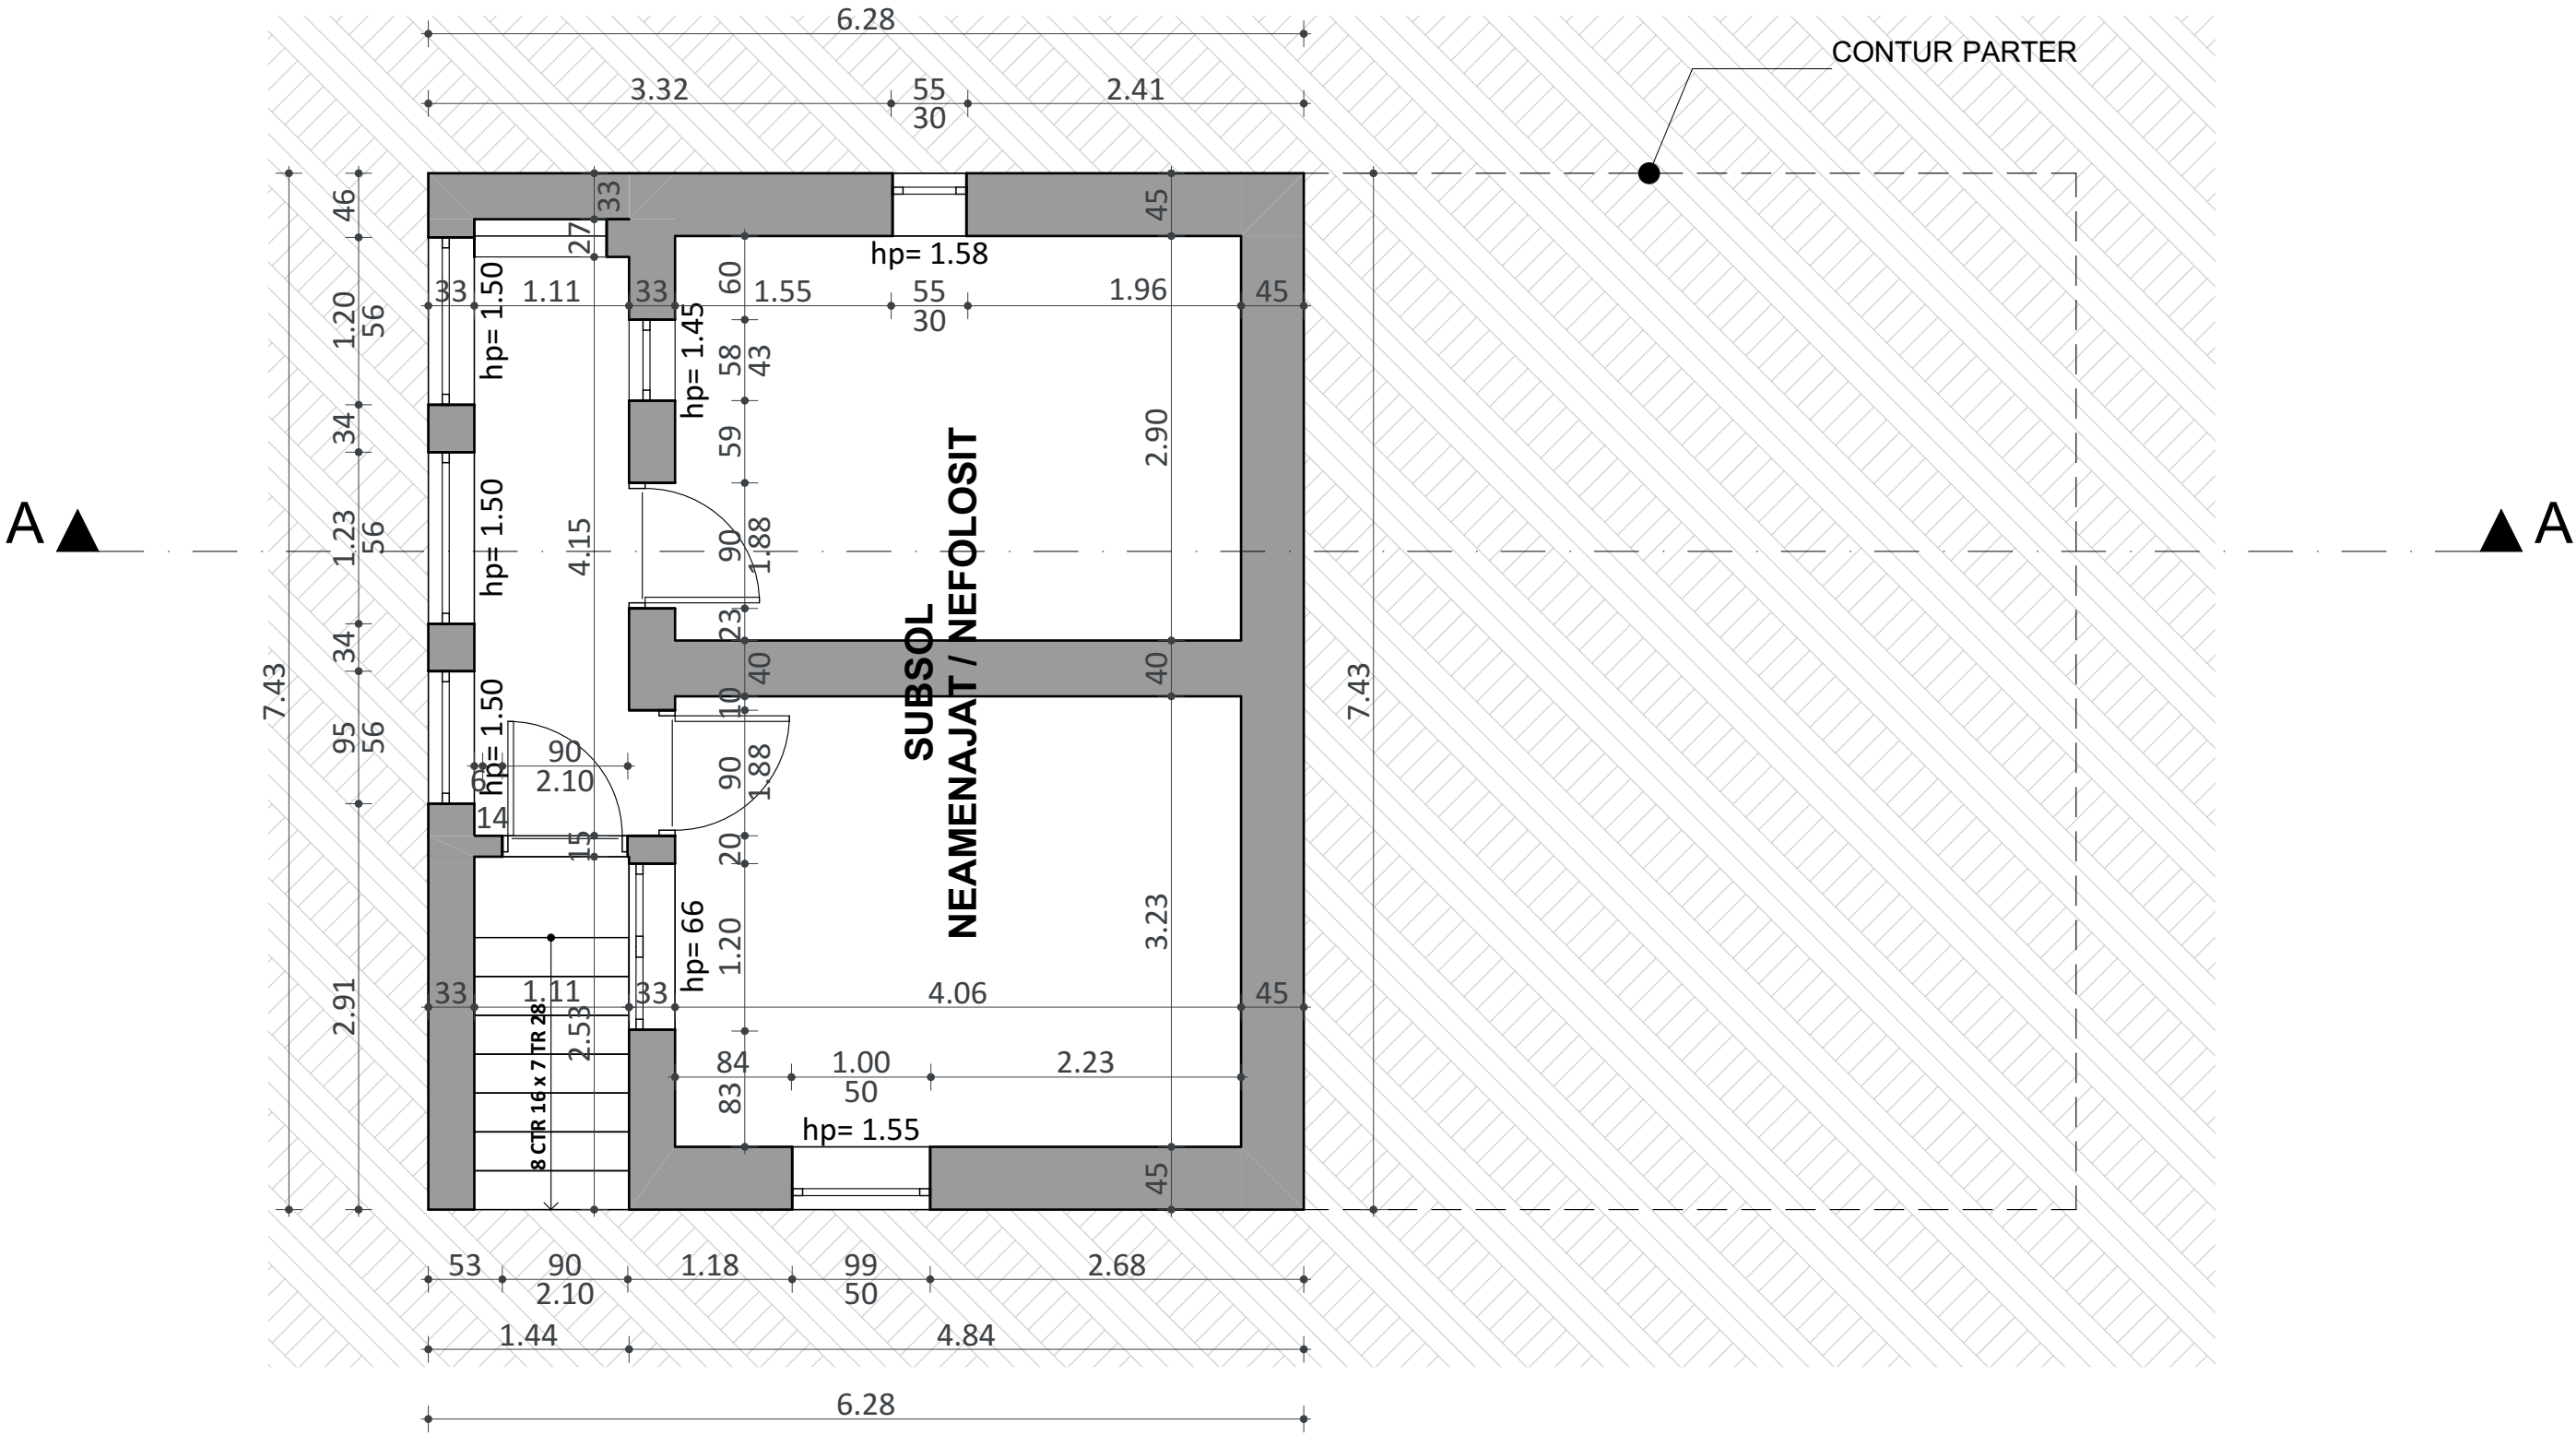

LEGENDA

Perete din zidarie de caramida