

CENTRU SENIORI APAHIDA

ADRESA:

BENEFICIAR Primaria Comunei Apahida
ADRESA Str. Libertatii nr. 181

SEF PROIECT arh. Dragos Ciorobatca
PROIECTAT arh. Dragos Ciorobatca
DESENAT stud. arh. Antonia Balog
VERIFICAT
EXPERT


NR. PROIECT 35/2025
DATA 08.2025
FAZA CONCEPT

SCARA 1:50
FORMAT A3 500/297

Plan Parter_Existent

A01.2.1

NR. PLANSA

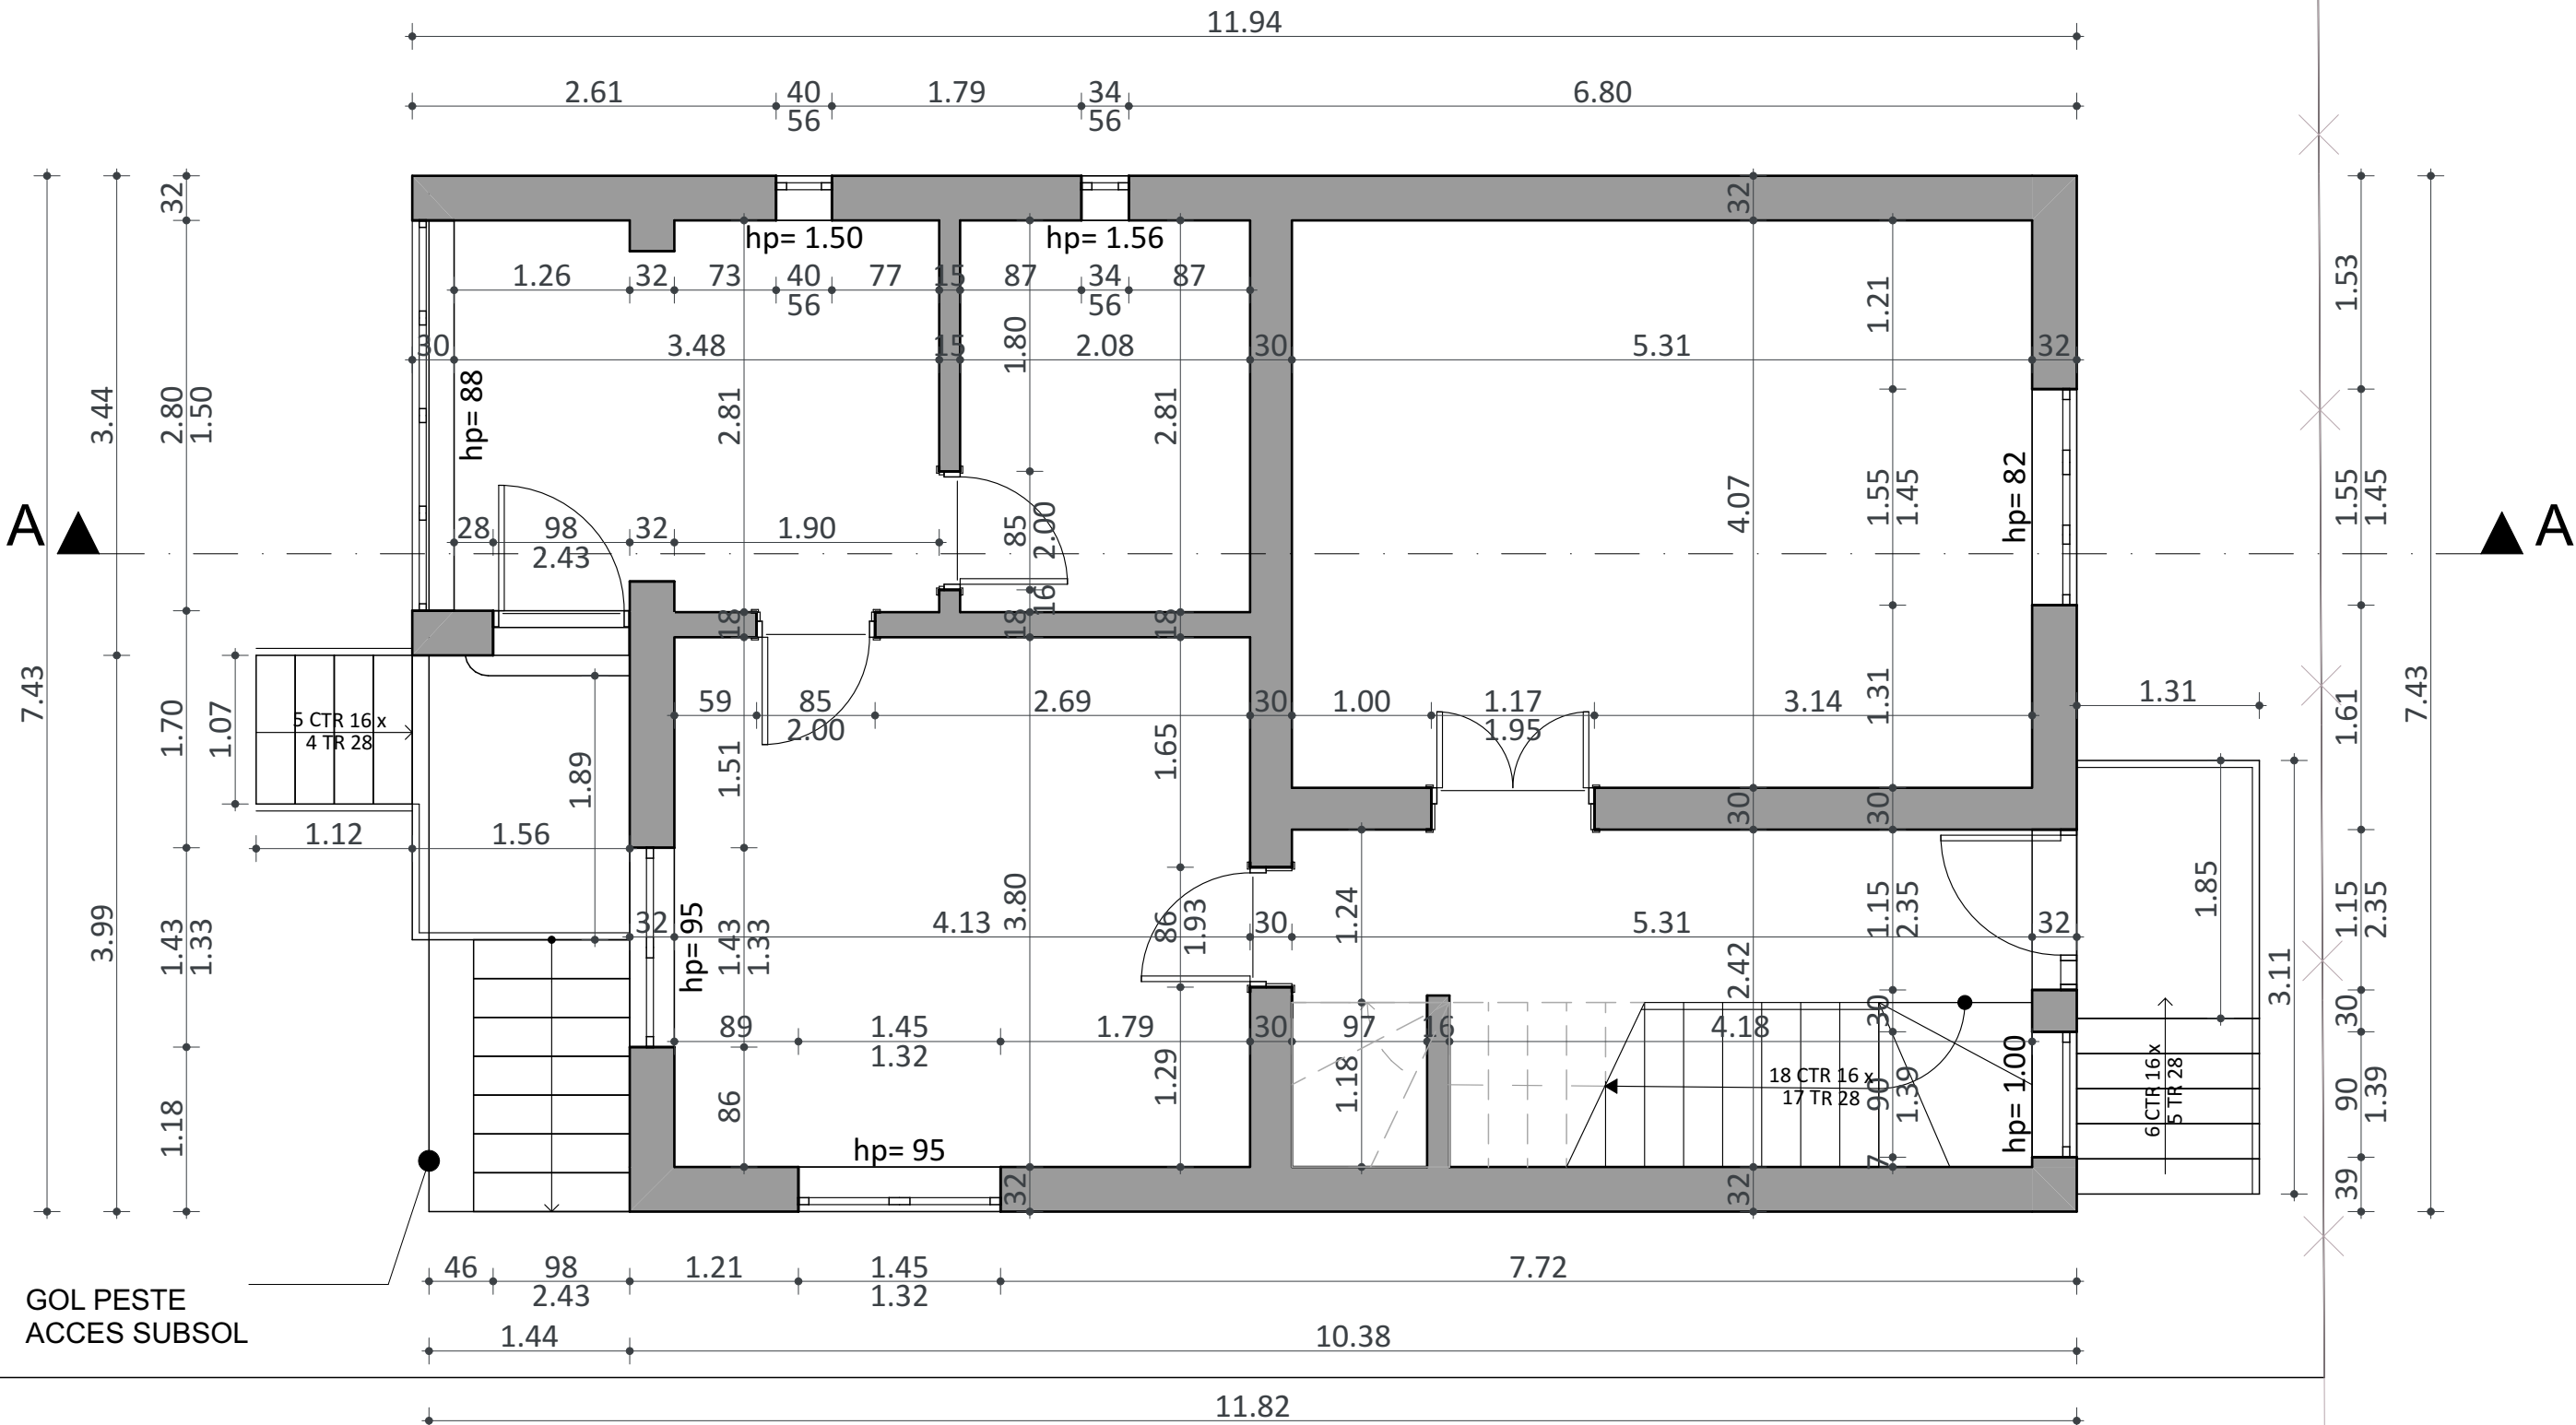

LEGENDA

Perete din zidarie de caramida