

CENTRU SENIORI APAHIDA

ADRESA:

BENEFICIAR Primaria Comunei Apahida

ADRESA Str. Libertatii nr. 181

SEF PROIECT arh. Dragos Ciorobatca

PROIECTAT arh. Dragos Ciorobatca

DESENAT stud. arh. Antonia Balog

VERIFICAT

EXPERT

N R. P R O I E C T 35/2025

D A T A 08.2025

F A Z A CONCEPT


S C A R A 1:50

FORMAT A3 500/297

Plan Parter\_Demolari

A01.2.2

N R. P L A N S A

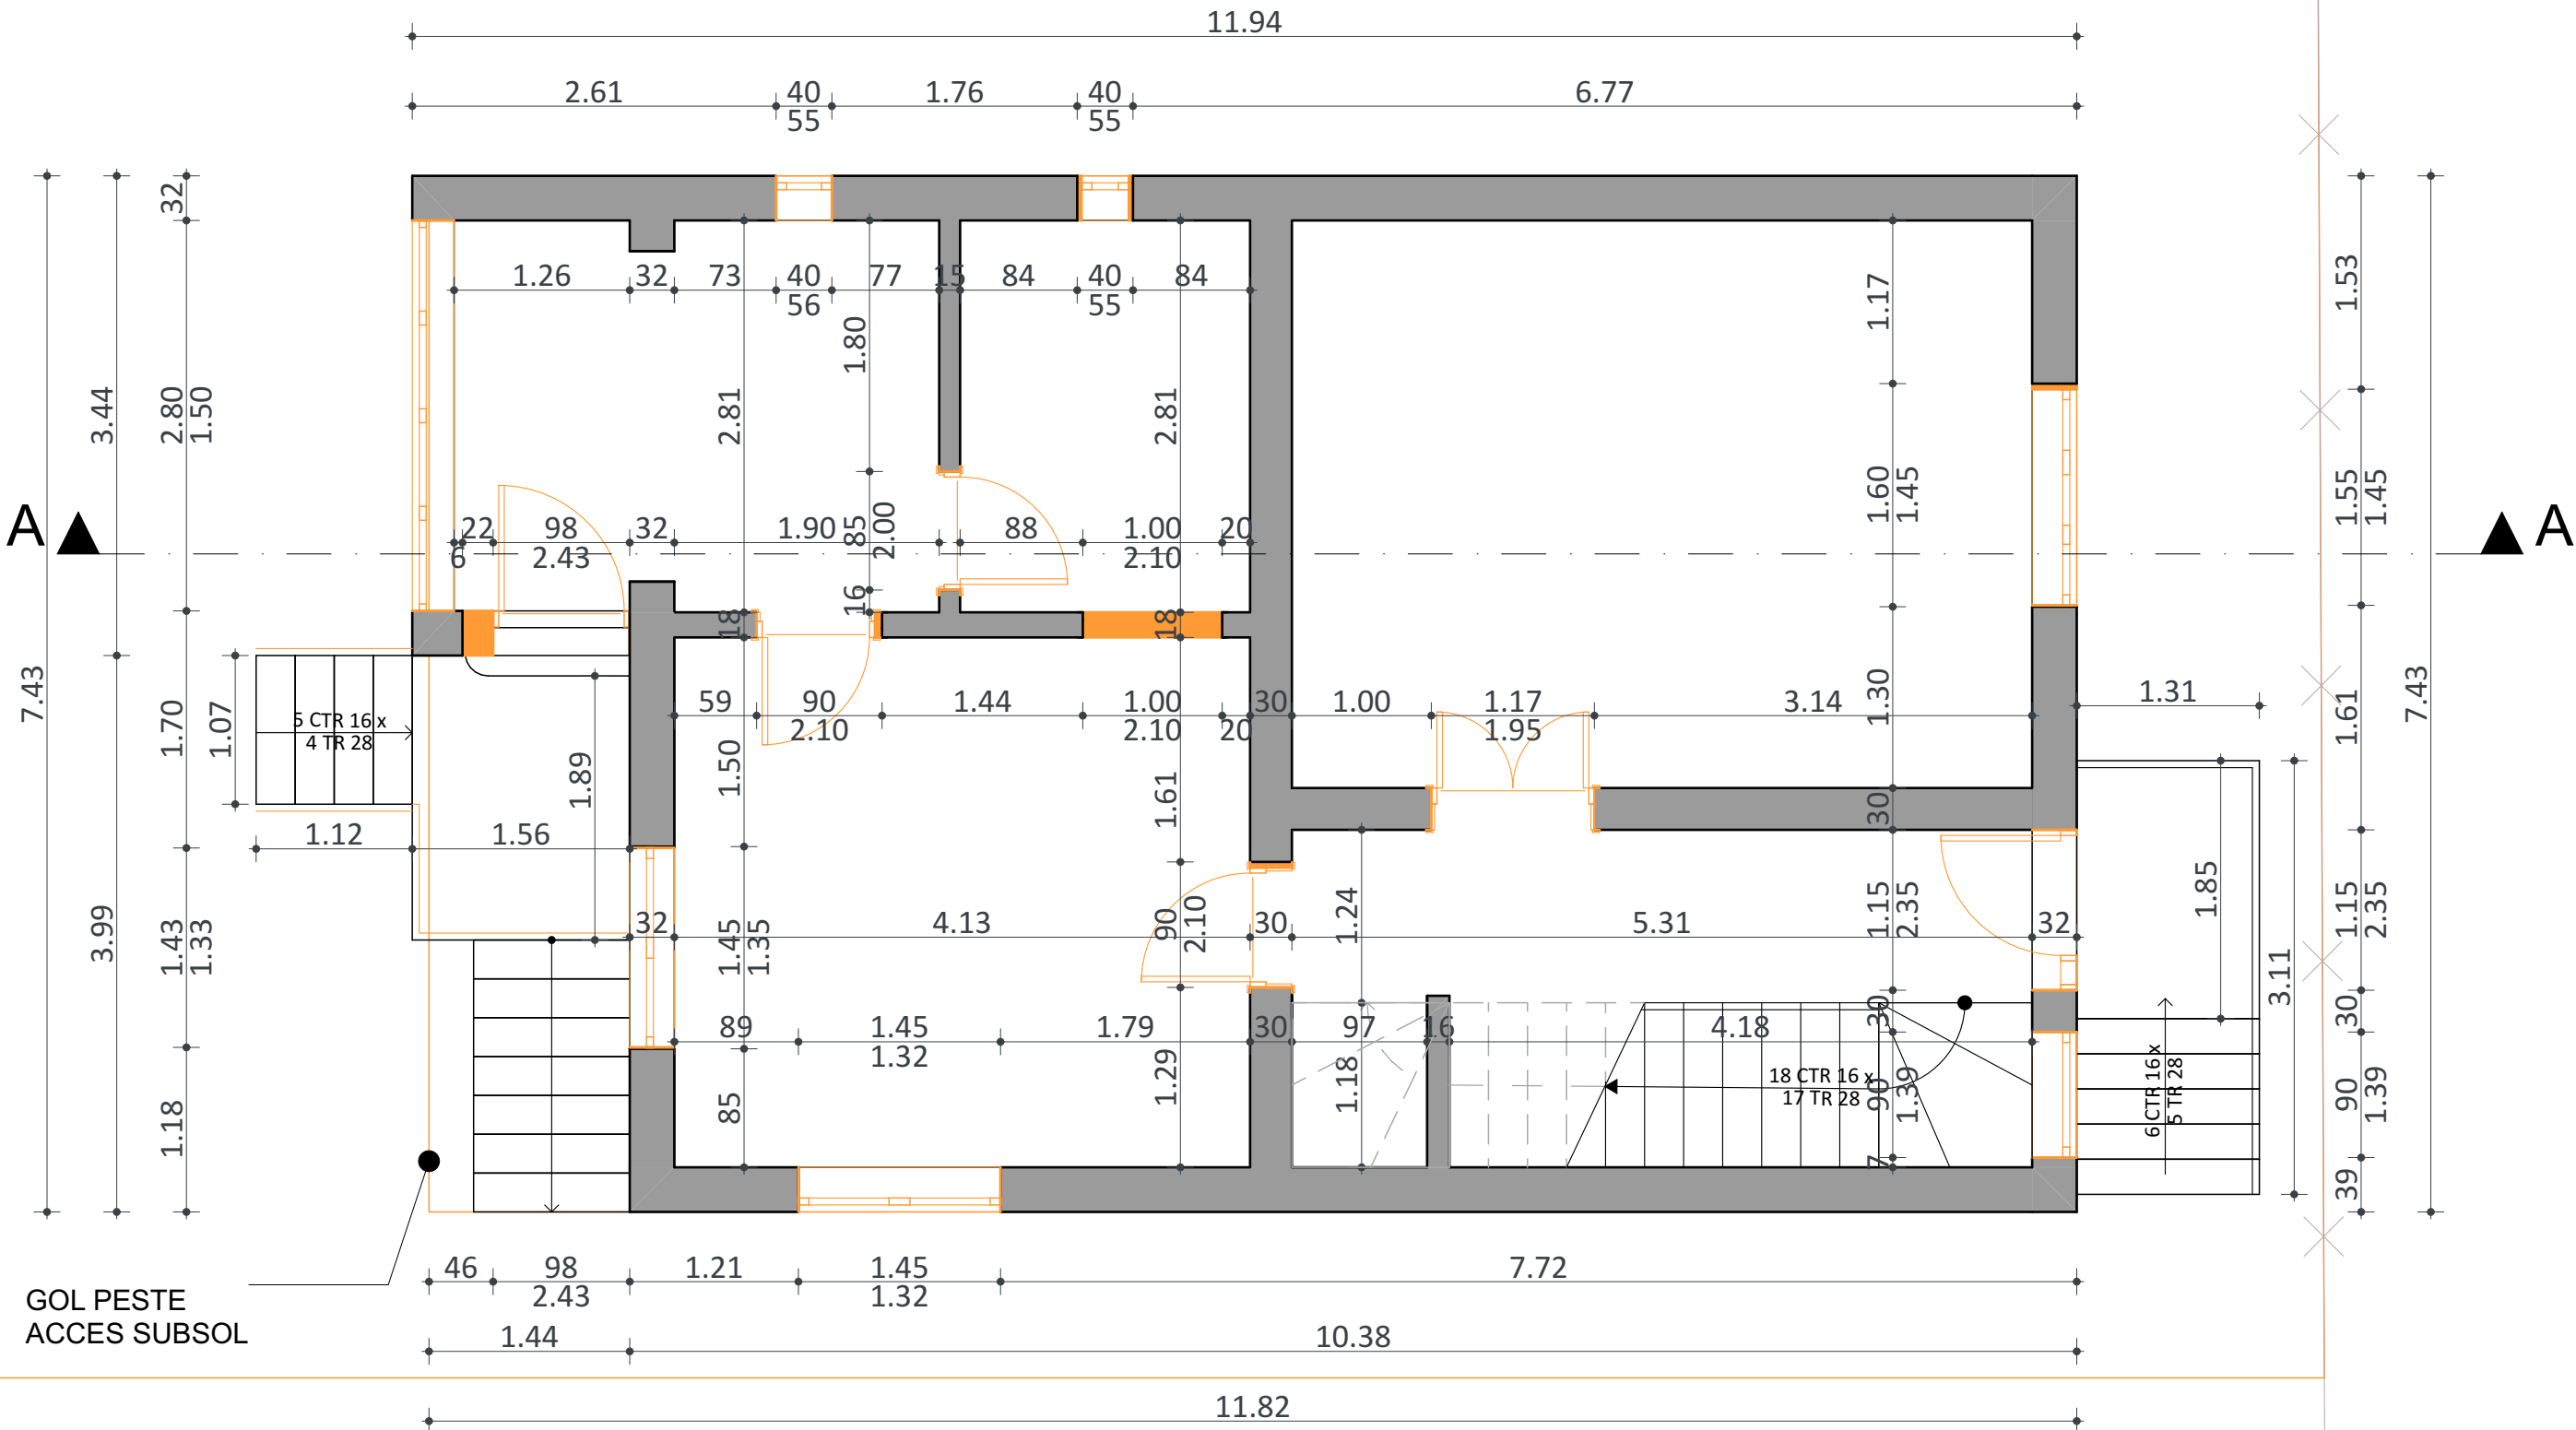

A

A

GOL PESTE  
ACCES SUBSOL

LEGENDA



Perete din zidarie de caramida