

## CENTRU SENIORI APAHIDA

### ADRESA:

BENEFICIAR Primaria Comunei Apahida

ADRESA Str. Libertatii nr. 181

SEF PROIECT arh. Dragos Ciorobatca

PROIECTAT arh. Dragos Ciorobatca

DESENAT stud. arh. Antonia Balog

VERIFICAT

EXPERT

N R. P R O I E C T 35/2025

D A T A 08.2025

F A Z A CONCEPT


S C A R A 1:50

FORMAT A3 500/297

## Fatada Nord\_Propus

# A03.1.2

N R. P L A N S A

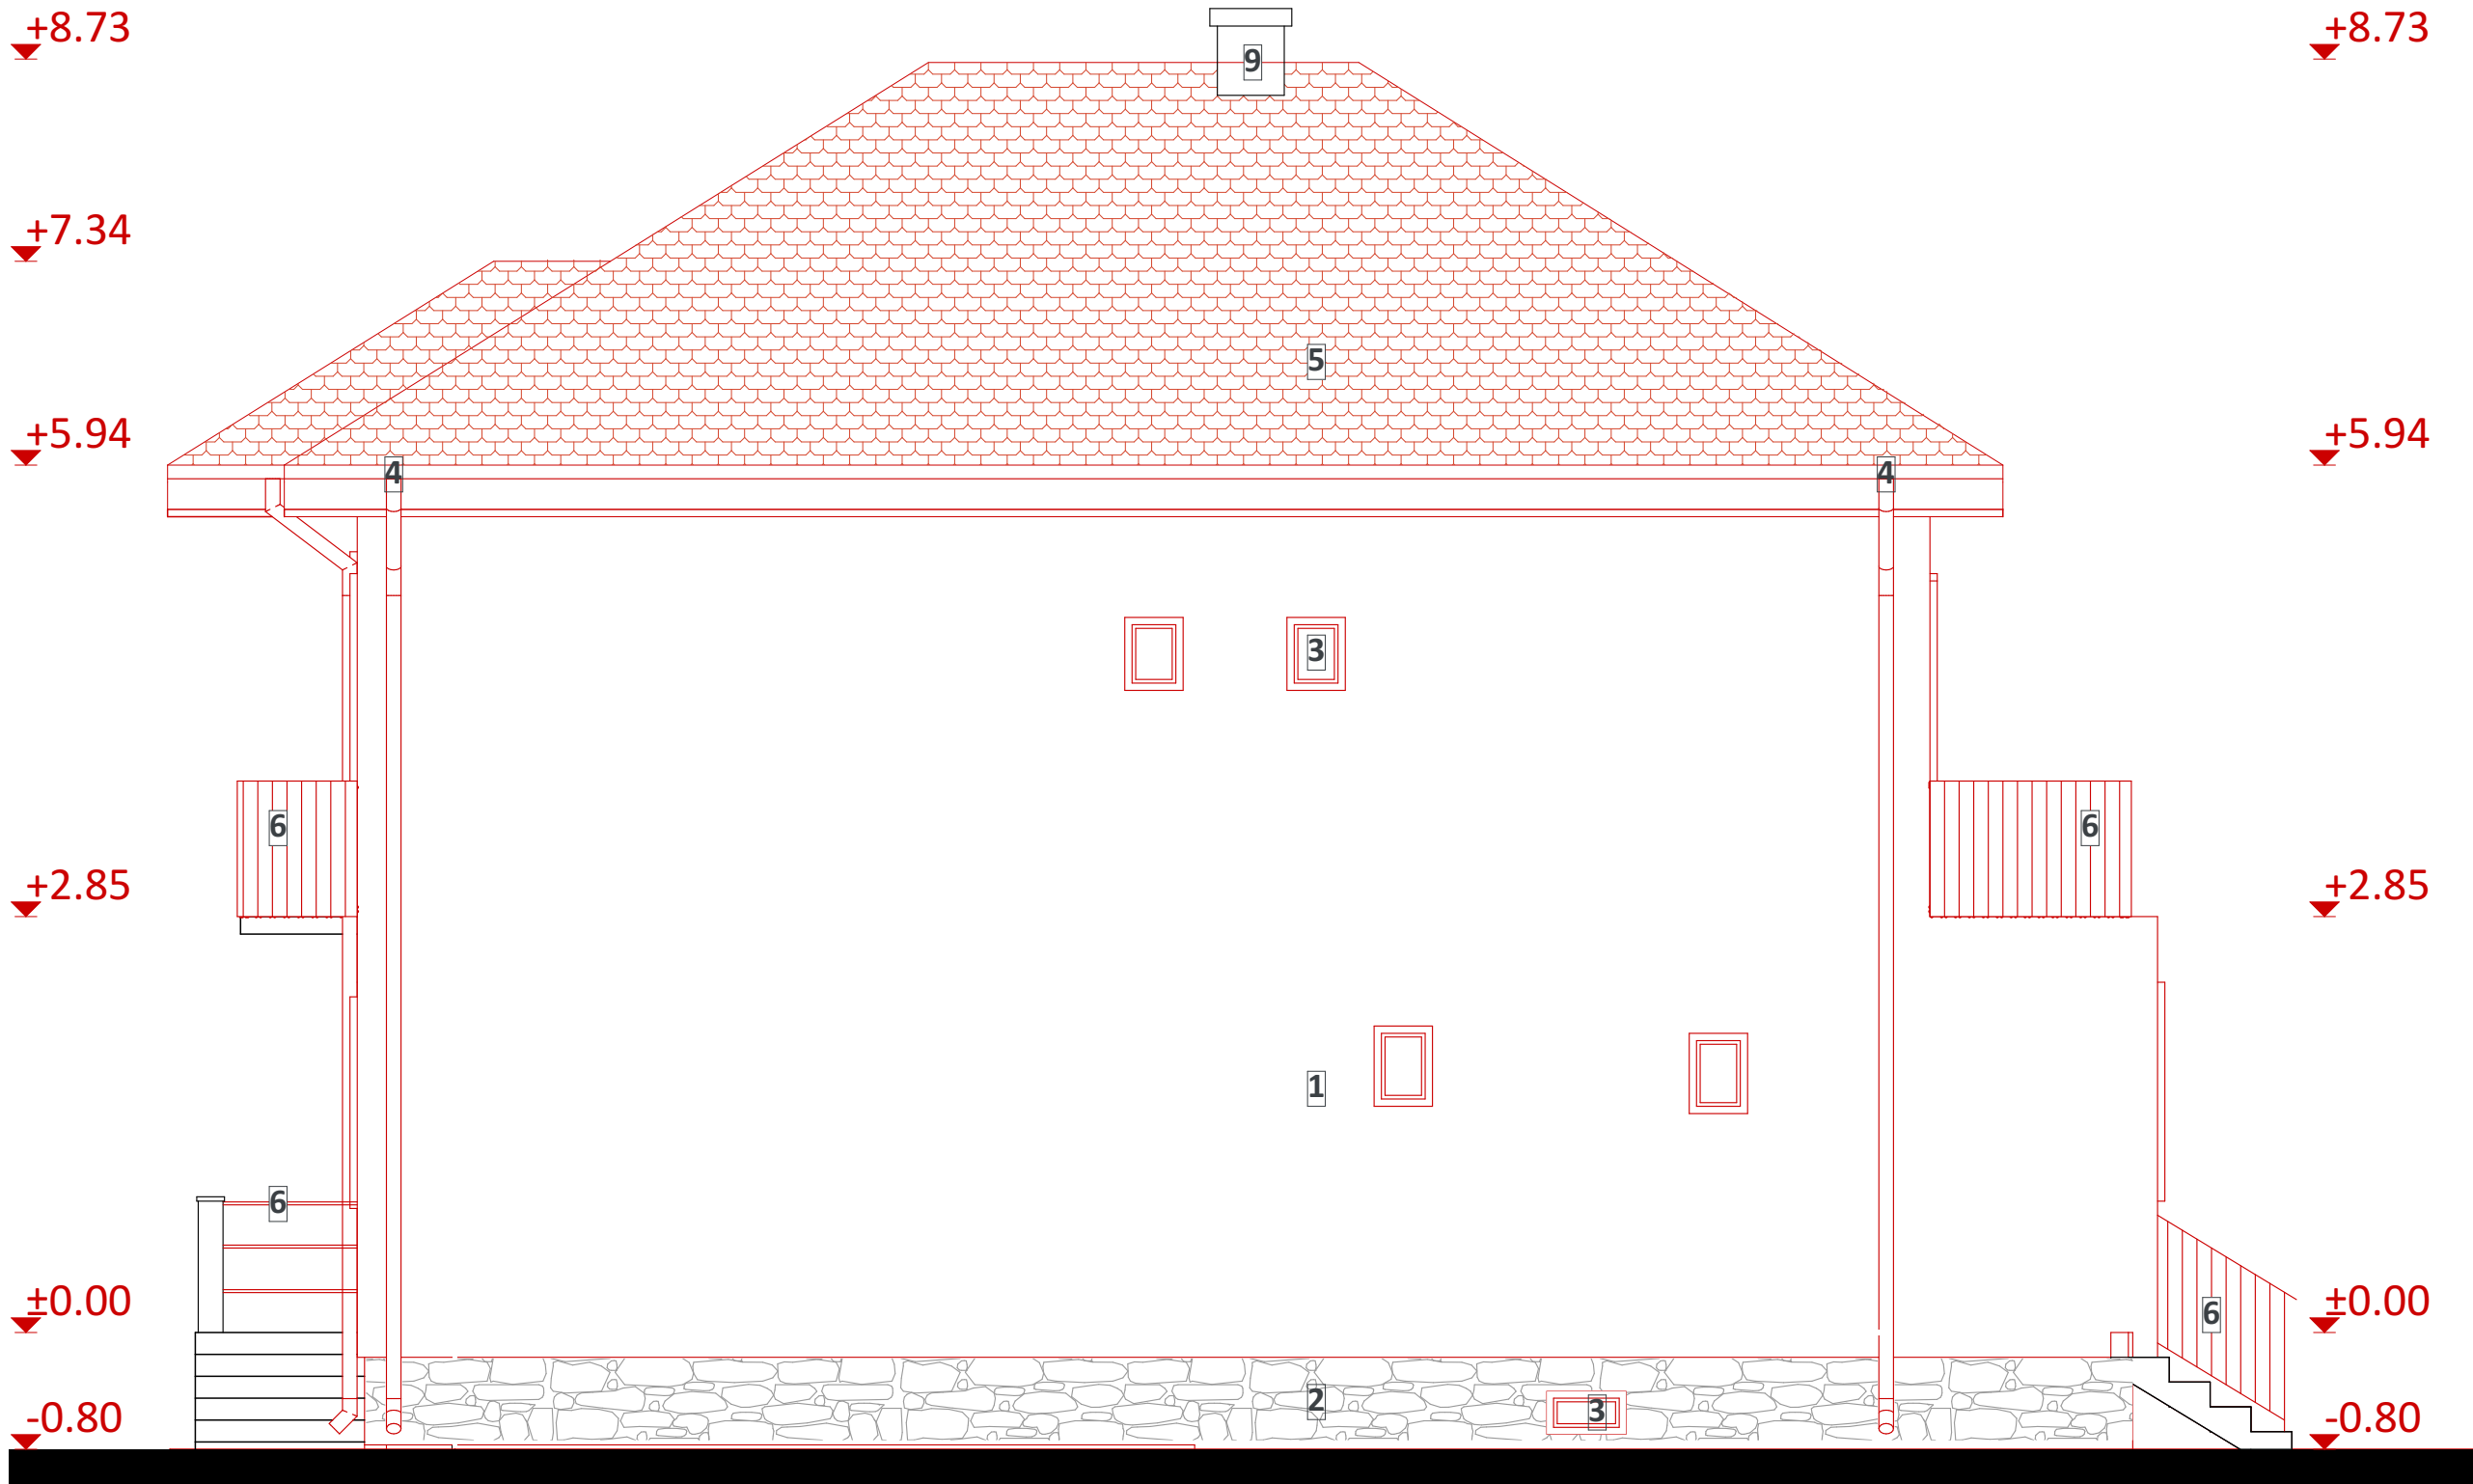

### LEGENDA

- 1 Tencuiala ext. decorativa fina F20
- 2 Soclu placat cu piatra gr. 3cm
- 3 Tamplarie PVC, cu sticla termoizolanta tristrat
- 4 Sistem igheburi si burlane din tabla zincata
- 5 Invelitoare tigla ceramica
- 6 Balustrada din aluminiu
- 7 Rampa din aluminiu acces persoane cu dizabiliati
- 8 Scari exterioare din aluminiu
- 9 Cos de fum