



ILUSTRARE DE ARHITECTURĂ

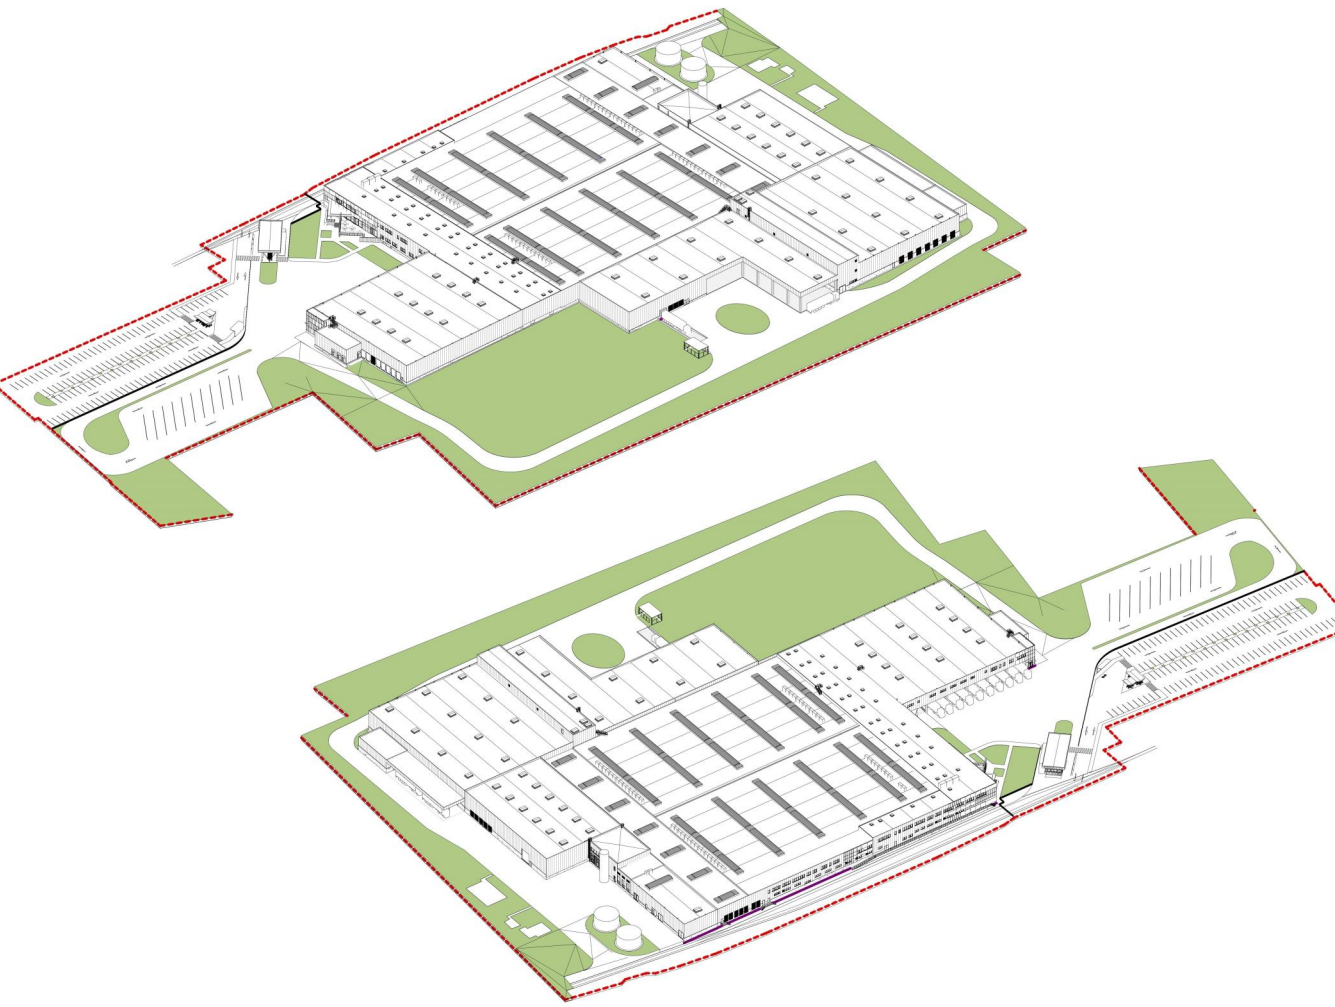

CUMULUS

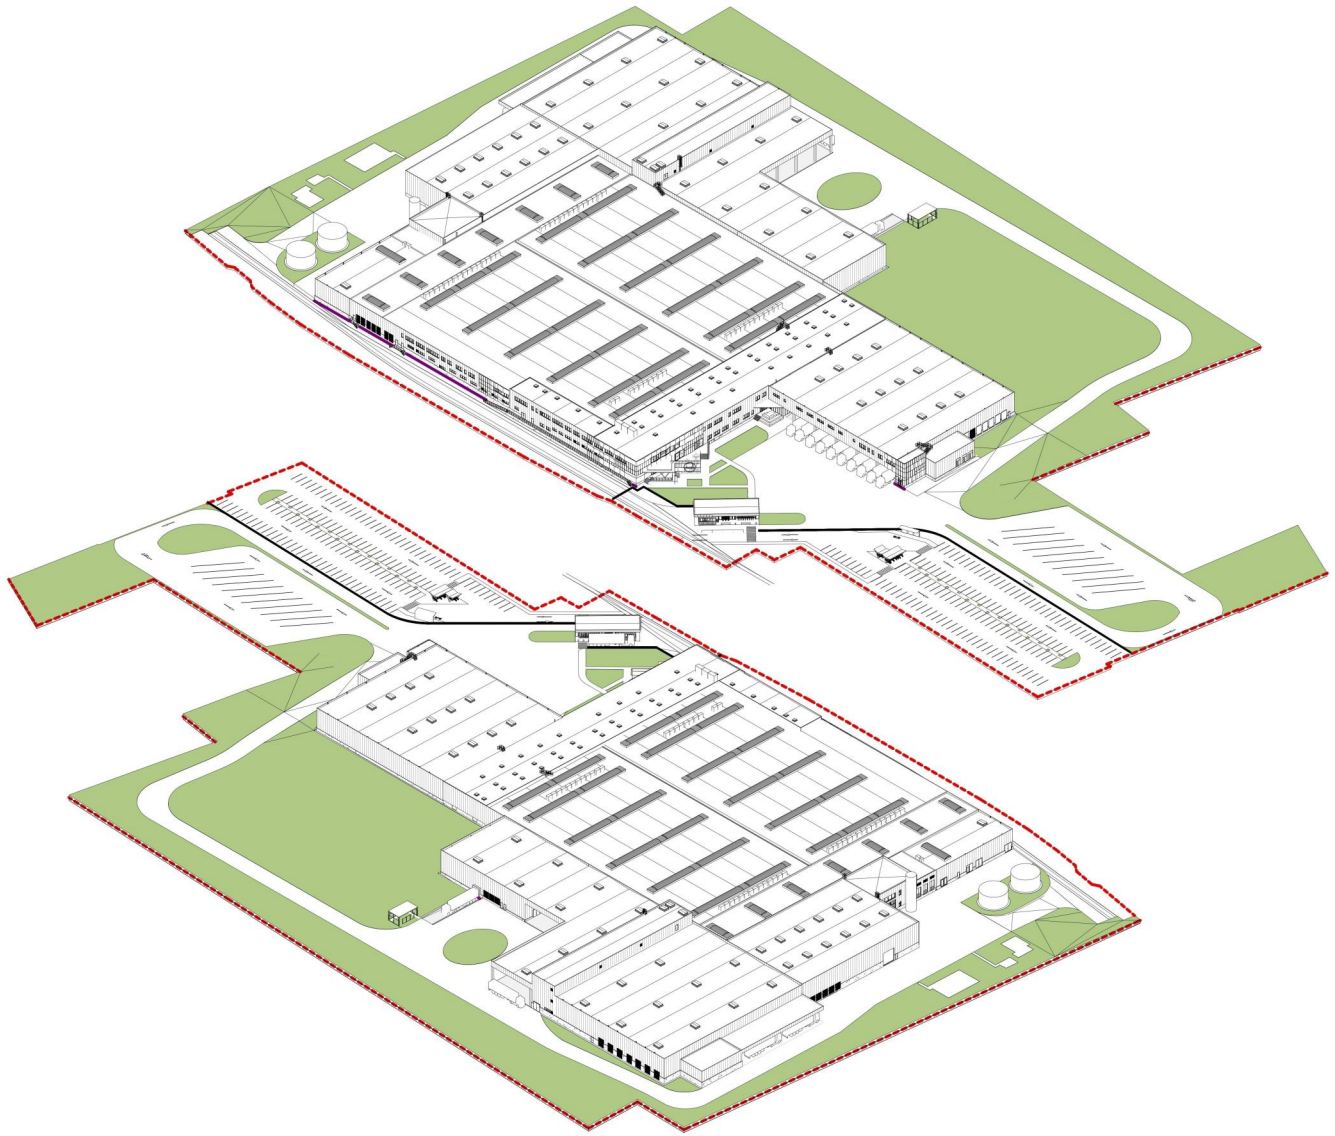

Proiectant de specialitate/Subdesigner: CUMULUS S.C. CUMULUS ARCHITECTURE S.R.L., J402162/2017, RO 37101233, Bucuresti, Str. Ion Brezoianu 23-25, Corp B, Etaj 3		
Pachet/Pack: Documentatie Aviz de oportunitate / Opportunity notice documentation		
Proiect/Project: Plan urbanistic zonal pentru modificari cladiri existente si extindere spatii productie, depozitare si anexe, reconfigurari interioare, construire copertine, construire casa poarta, rezervoare apa incendiu, imprejurimi, amenajare drumuri incinta si parcuri, amenajare spatii verzi, creare acces nou TIR-uri, signalistica, bransamente utilitati, organizare de santier.		
Adresa/Address: str. Aviatorilor, nr. 2A, com. Apahida, sat Sannicoara, jud. Cluj		
Beneficiar/Cient: S.C. RONDOCARTON S.R.L.		
Specialitate/Speciality: Urbanism	Faza/Phase: PUZ	Proiect nr./Project no.: 24-028
Planşa/Drawing: Ilustrare de arhitectură/ Architectural illustration		Desen nr./Drawing no.: U08
Sef proiect/Chief Architect: Arh. Costin Beekman		
Proiectant/Designer: Arh. Urb. Răzvan Puchici Arh. Urb. Iulia Obaj		
Intocmit/Drawn: Arh. Urb. Iulia Obaj		
Scara/Scale: 1:500		Date/Data: Iunie 2025
Format: A1		Revizii/Revision: 00