


PROFIL LONGITUDINAL
sc. 1:1000
sc 1:100

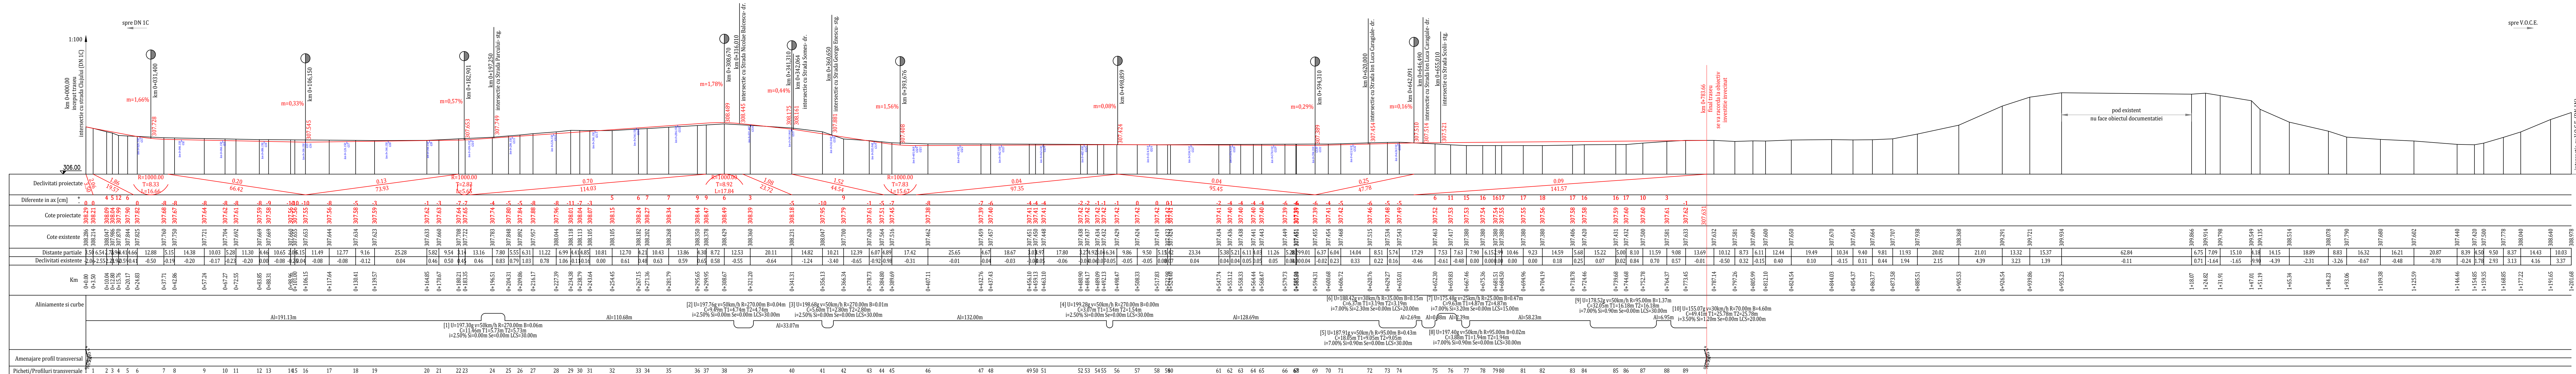

				0	12.2024
				Revizie	Data
Verificator	dr. ing. A.F. CLITAN		A4.1 B2.1 D2.1	Referat/Expertiza nr. 1122 / 22.11.2024	
PROIECTANT DE SPECIALITATE - DRUMURI					
Vexillum SC VEXILLUM SRL str. Ganea nr. 62 Dn. ap. 28, Sina Mare, Romania CUIJ. RO 29855649, [30/11/2012]				BENEFICIAR COMUNA APAHIDA str. Libertatii nr.122, Apahida, 407035, jud. Cluj, Romania tel: +40 264 233 777; apahida_c@primaria-apahida.ro CUIJ.4485245	
Proiectat	ing. CA. VIJILIA	Scara 1:1000/1:100	REPARATIE CAPITALA STRADA 1 MAI - SANNICOARA		
Verificat	ing. R.A. SACOTA	Data 12.2024	PROFIL LONGITUDINAL		
Sef proiect	ing. R.A. SACOTA		Plansa	PL	
Desenat	tehn. P. CIONT				